


GARDEN

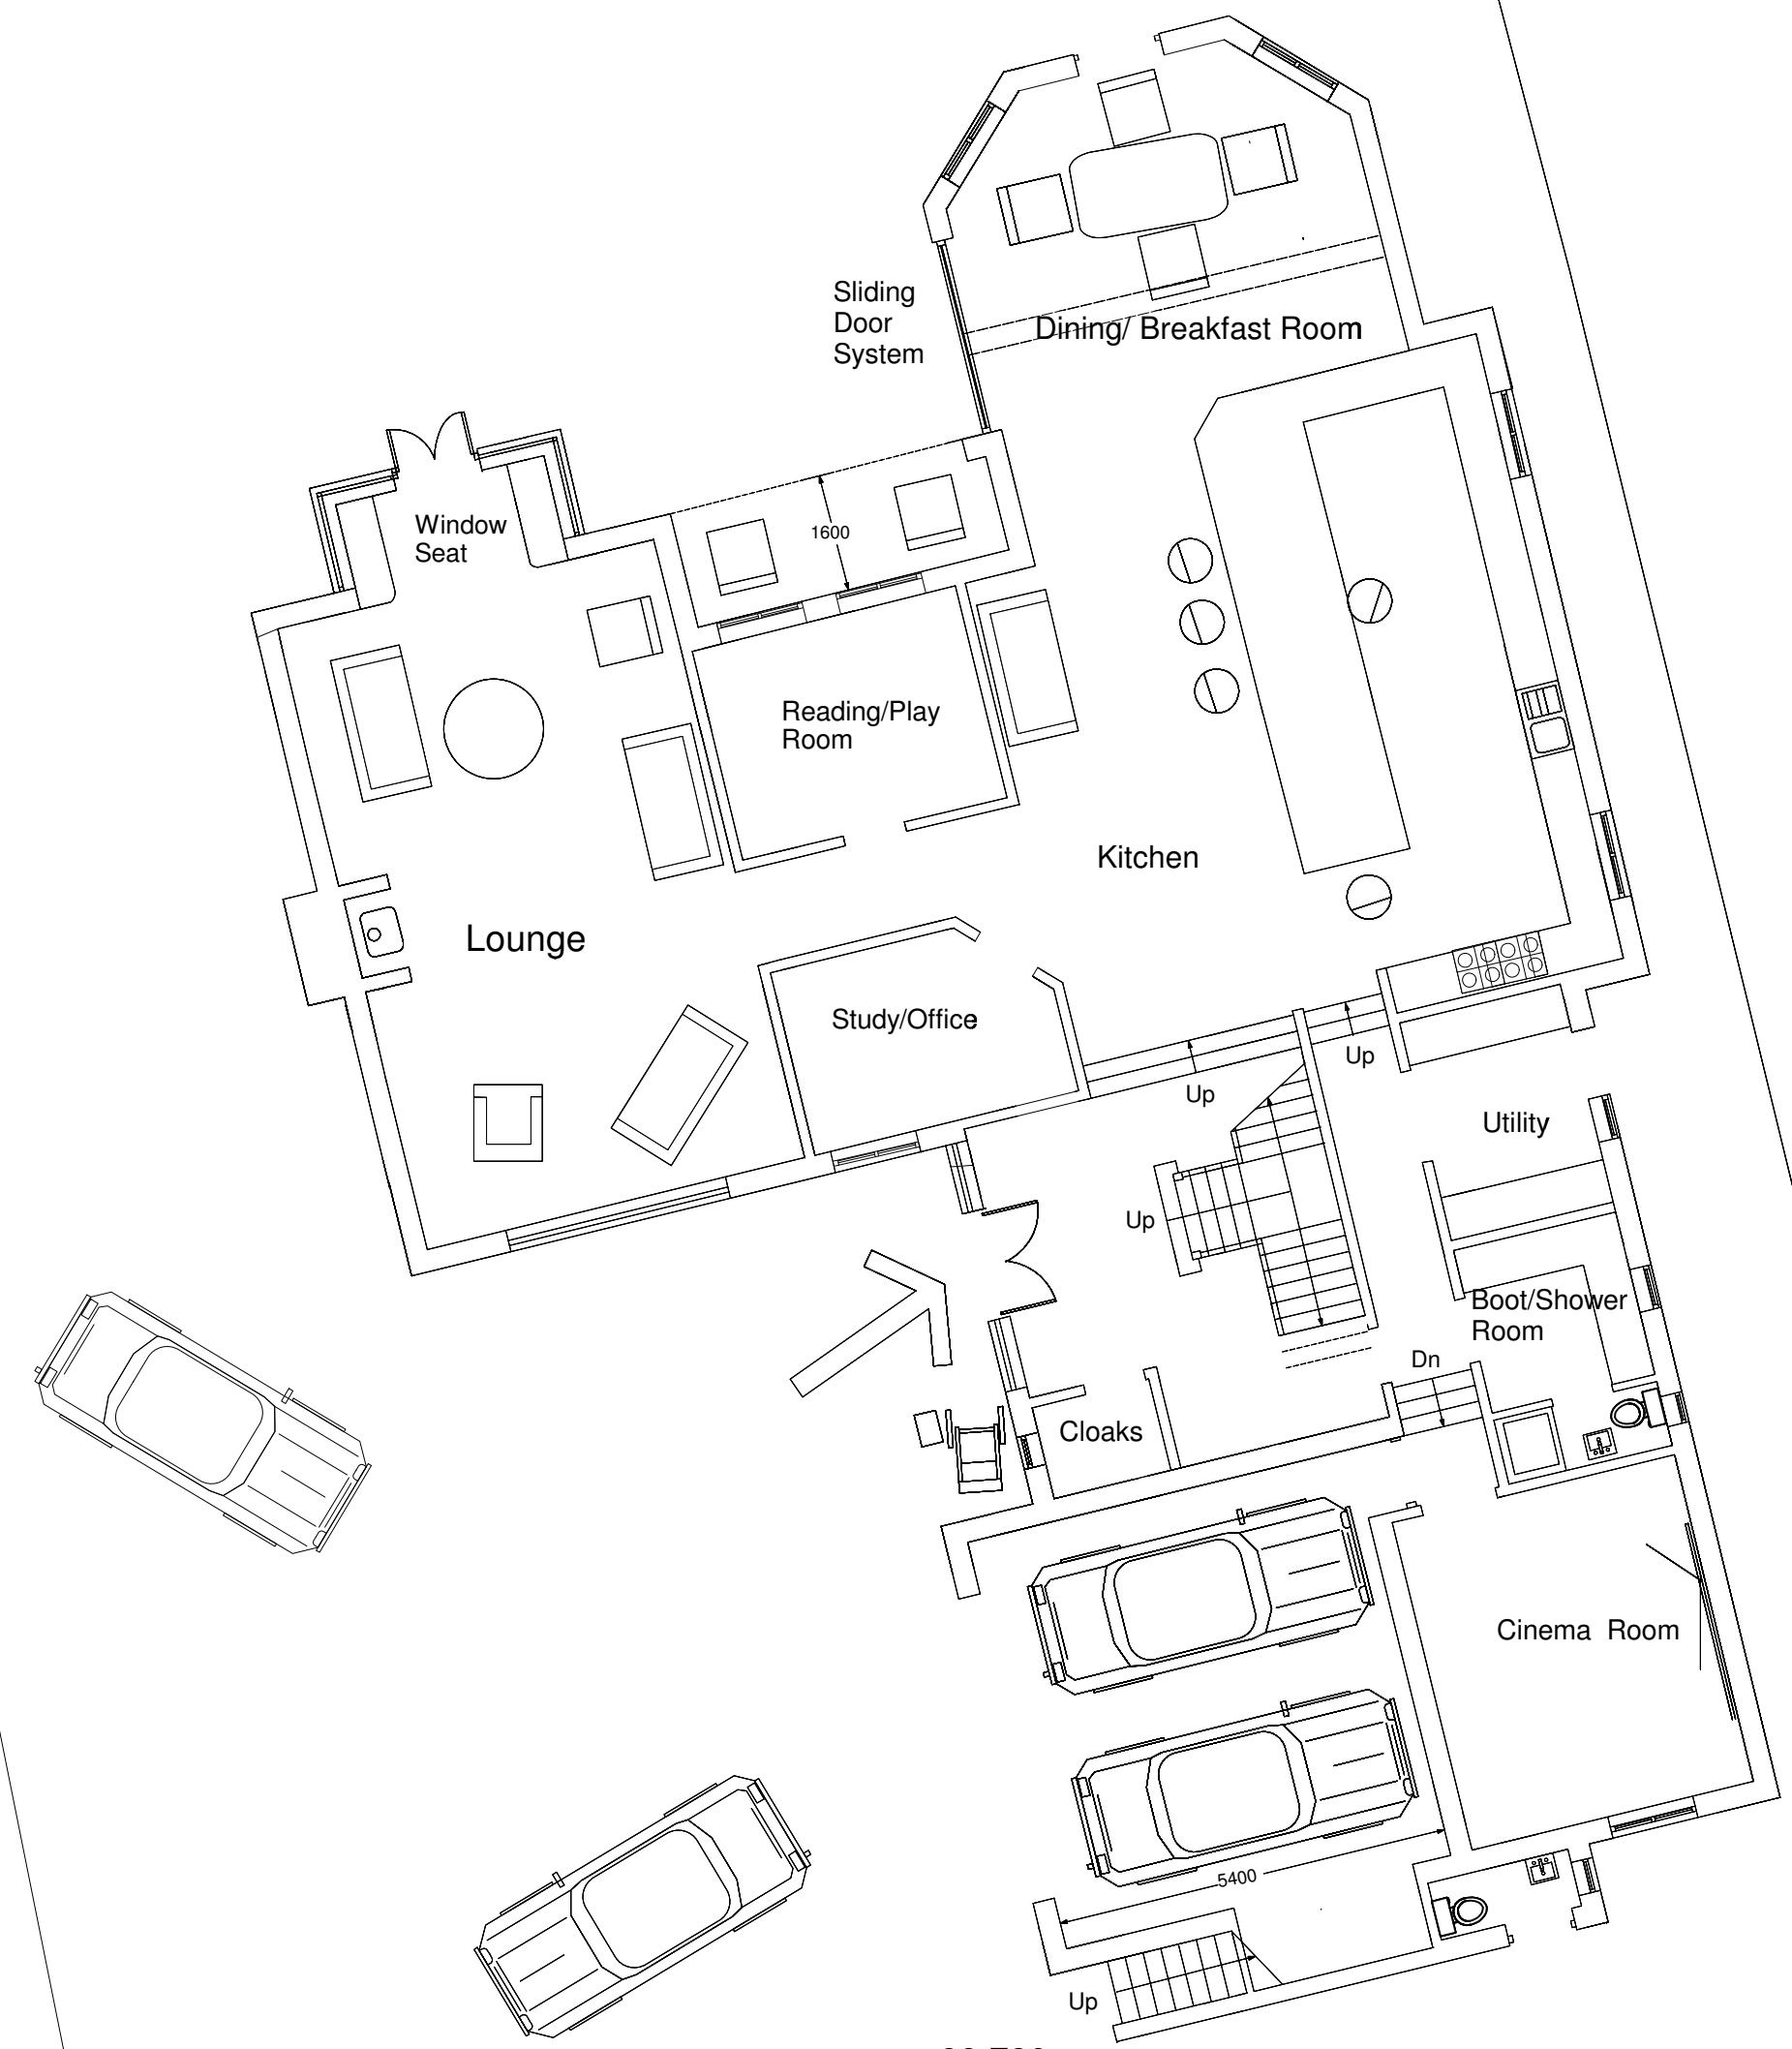

99.780

Ground Floor



First Floor 1:100